

NOTE:  
DRAWING IS NOT TO SCALE. REFERENCE  
INTERIOR DIMENSIONS WHERE GIVEN. FLOOR  
PLAN TO BE CONFIRMED BY FIELD MEASUREMENTS.

THIS DOCUMENT CONTAINS INFORMATION  
PROPRIETARY TO DTS COMMERCIAL INTERIORS.  
ANY DISCLOSURE OR USE OF THIS DOCUMENT  
IS EXPRESSLY PROHIBITED EXCEPT AS DTS  
COMMERCIAL INTERIORS MAY OTHERWISE AGREE  
IN WRITING.

© Copyright 2001

SIGNATURE BELOW INDICATES APPROVAL OF LAYOUT AND INDICATES  
AUTHORIZATION TO PROCEED.

SIGNATURE/TITLE \_\_\_\_\_ DATE \_\_\_\_\_

DATE: 12/2/03  
BY: JT  
SCALE: 3/16"=1'  
SHEET: C/0007BASE

SHEET:  
1 OF 1

# HILLS. COUNTY WATER

## NORTH DALE LIBRARY - 1ST FLOOR FURNITURE PLAN


REV#	DATE	DESIGNER
#1	5-11-04	CS
#2	5-12-04	CS
#3	5-14-04	CS
#4		
#5		
#6		
#7		
#8		
#9		

**UNISOURCE**  
Office Furniture that Works

2034 HARVARD STREET  
SARASOTA, FLORIDA 34237  
PHONE: (941)955-6633  
FAX: (941)955-5338

9015 BRITANY WAY  
TAMPA, FLORIDA 33619  
PHONE: (813)620-2727  
FAX: (813)620-4455

A DTS COMMERCIAL INTERIORS COMPANY

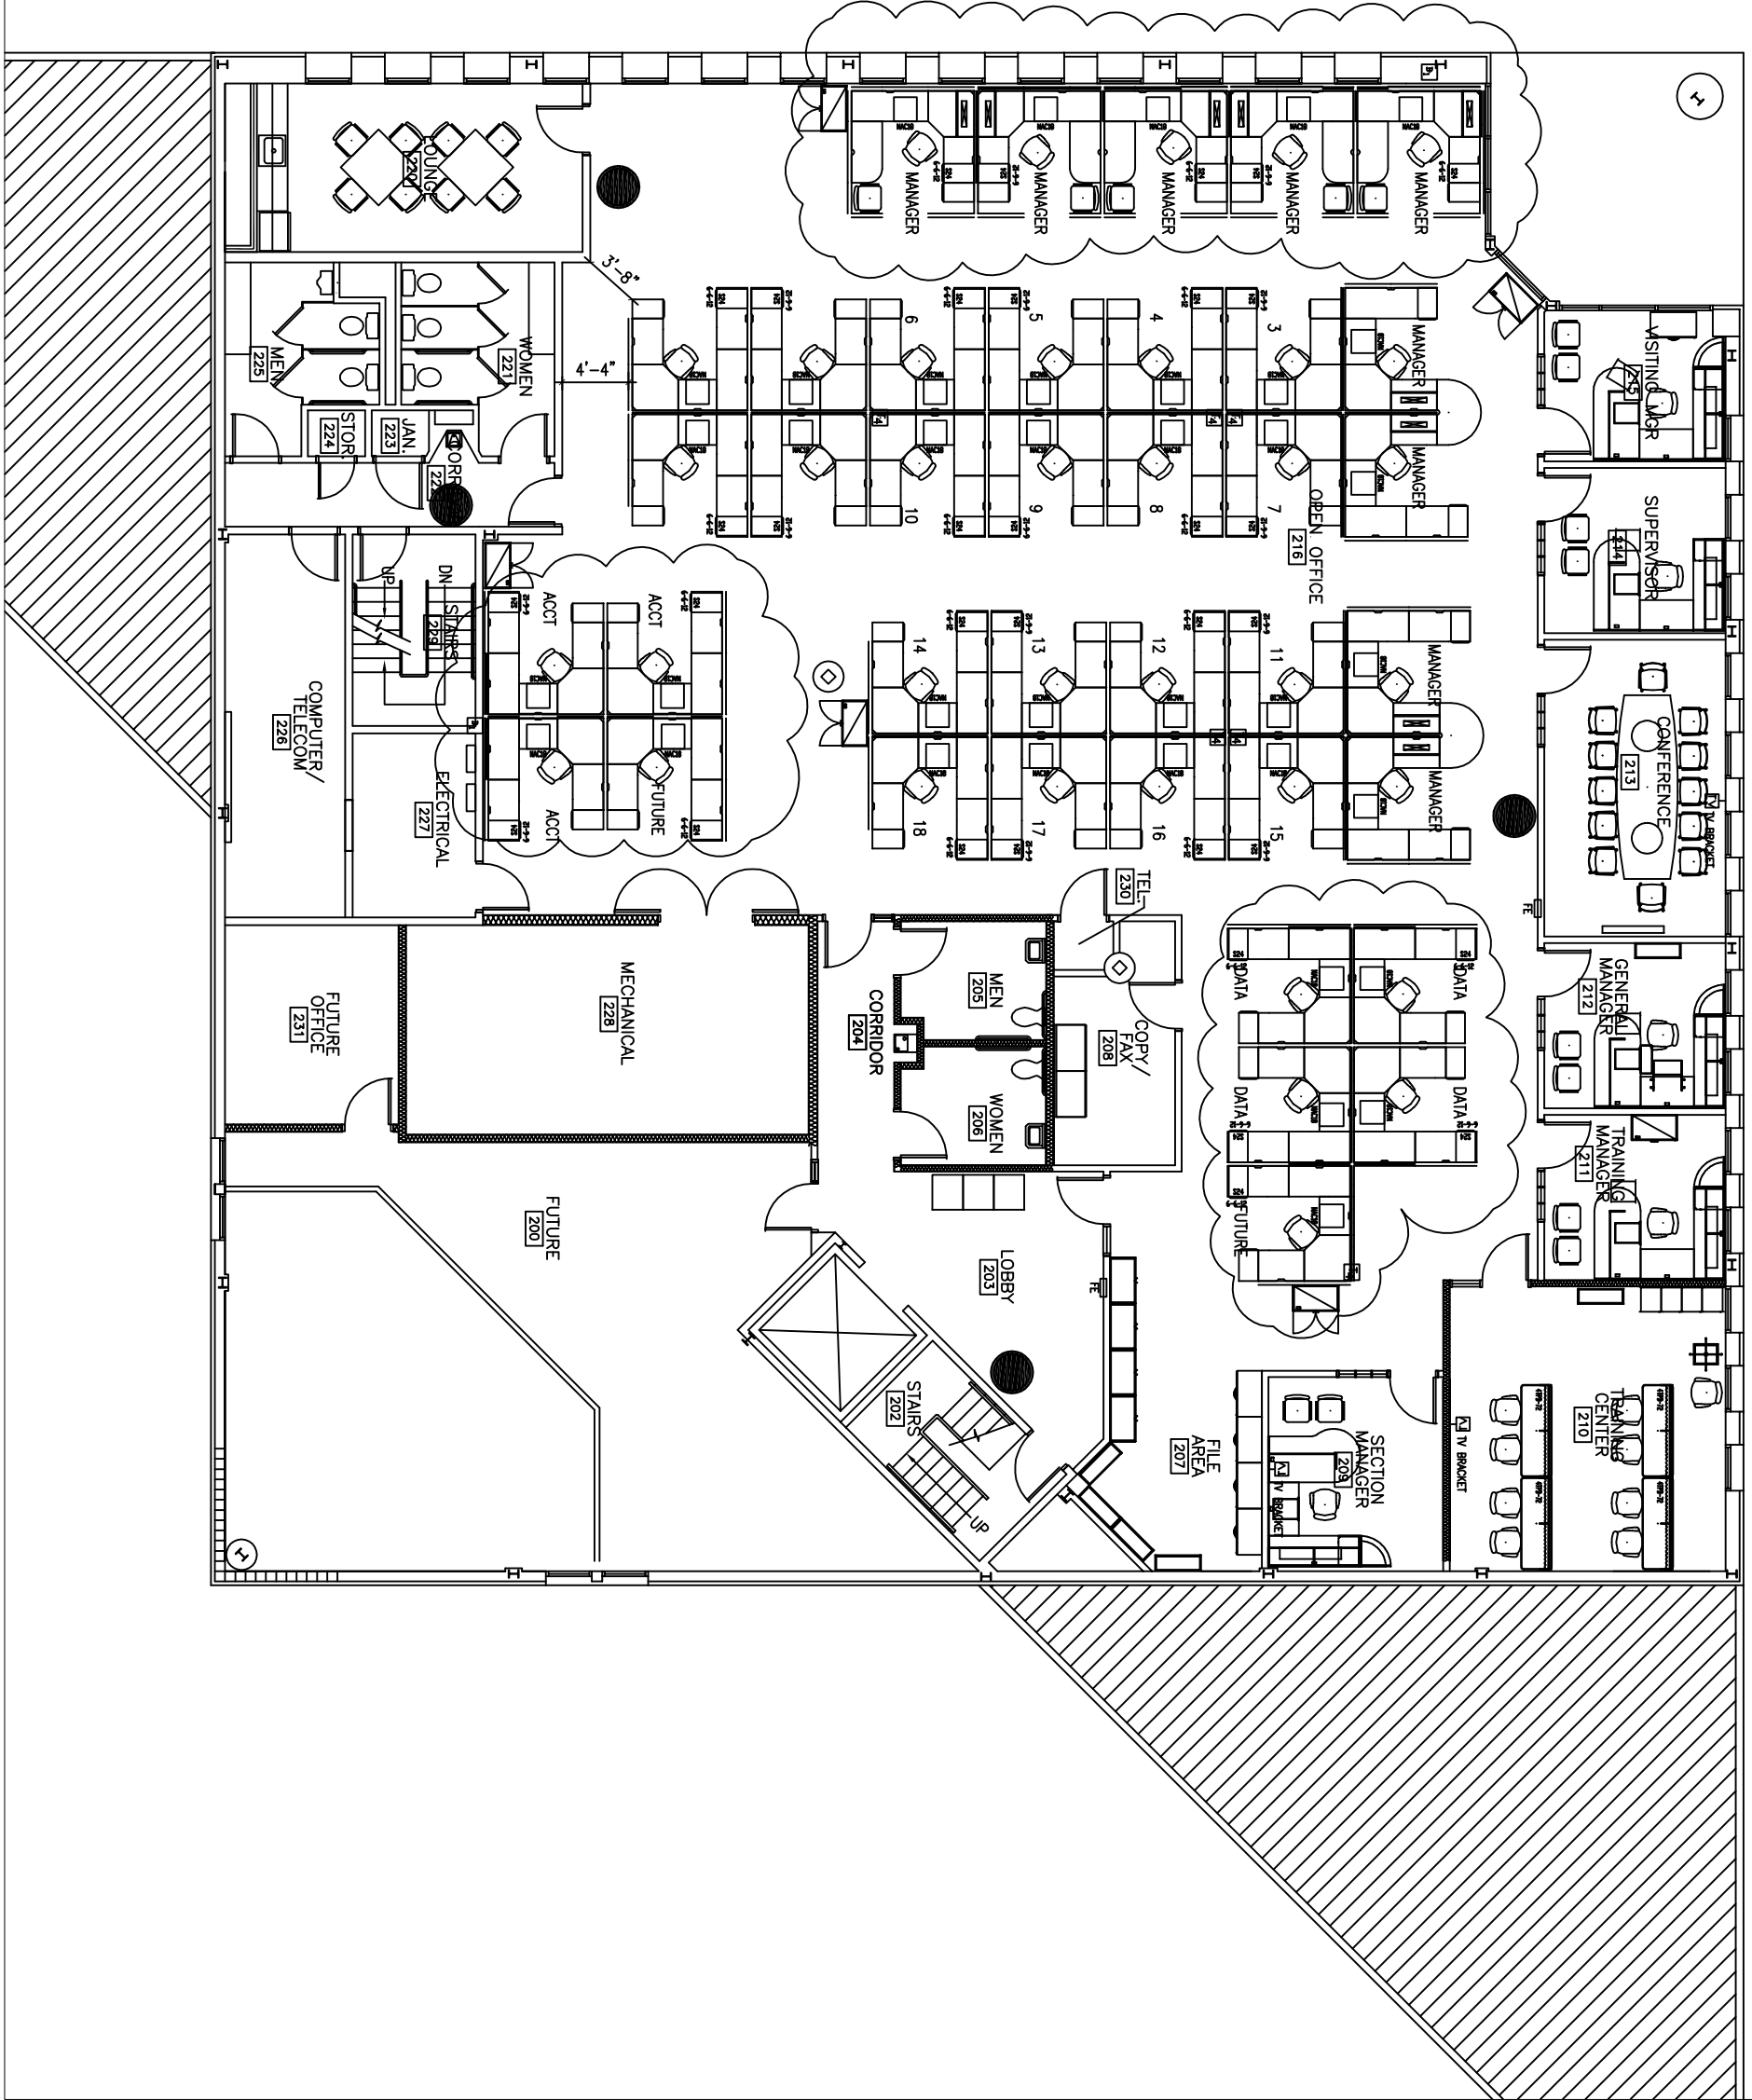

NOTE: (CLOUDED AREAS)  
 OLD PREMISE PANELS  
 PULL FROM INVENTORY  
 AND FROM NEW PRODUCT  
 ORDER

NOTE:  
 NTF-10... STACK KITS  
 ARE SPECIALS GLASS  
 KITS

NOTE:  
 EACH WORKSTATION  
 GETS 2 OUTLETS

NOTE:  
 DRAWING IS NOT TO SCALE. REFERENCE  
 INTERIOR DIMENSIONS WHERE GIVEN. FLOOR  
 PLAN TO BE CONFIRMED BY FIELD MEASUREMENTS.

THIS DOCUMENT CONTAINS INFORMATION  
 PROPRIETARY TO DTS COMMERCIAL INTERIORS.  
 ANY DISCLOSURE OR USE OF THIS DOCUMENT  
 IS EXPRESSLY PROHIBITED EXCEPT AS DTS  
 COMMERCIAL INTERIORS MAY OTHERWISE AGREE  
 IN WRITING.

© Copyright 2001

SIGNATURE BELOW INDICATES APPROVAL OF LAYOUT AND INDICATES  
 AUTHORIZATION TO PROCEED.

\_\_\_\_\_  
 SIGNATURE/TITLE

\_\_\_\_\_  
 DATE

DATE: 12/2/03  
 BY: JT  
 SCALE: 3/16"=1'  
 SHEET: C/0007BASE  
 SHEET: 1 OF 1

## HILLS. COUNTY WATER NORTH DALE LIBRARY - 2ND FLOOR FURNITURE PLAN

REV#	DATE	DESIGNER
#1	4-12-04	CS
#2	5-14-04	CS
#3		
#4		
#5		
#6		
#7		
#8		
#9		

**UNISOURCE**  
 Office Furniture that Works

2034 HARVARD STREET  
 SARASOTA, FLORIDA 34237  
 PHONE: (941)955-6633  
 FAX: (941)955-5338

8015 BRITANNY WAY  
 TAMPA, FLORIDA 33619  
 PHONE: (813)620-2727  
 FAX: (813)620-4455

A DTS COMMERCIAL INTERIORS COMPANY